
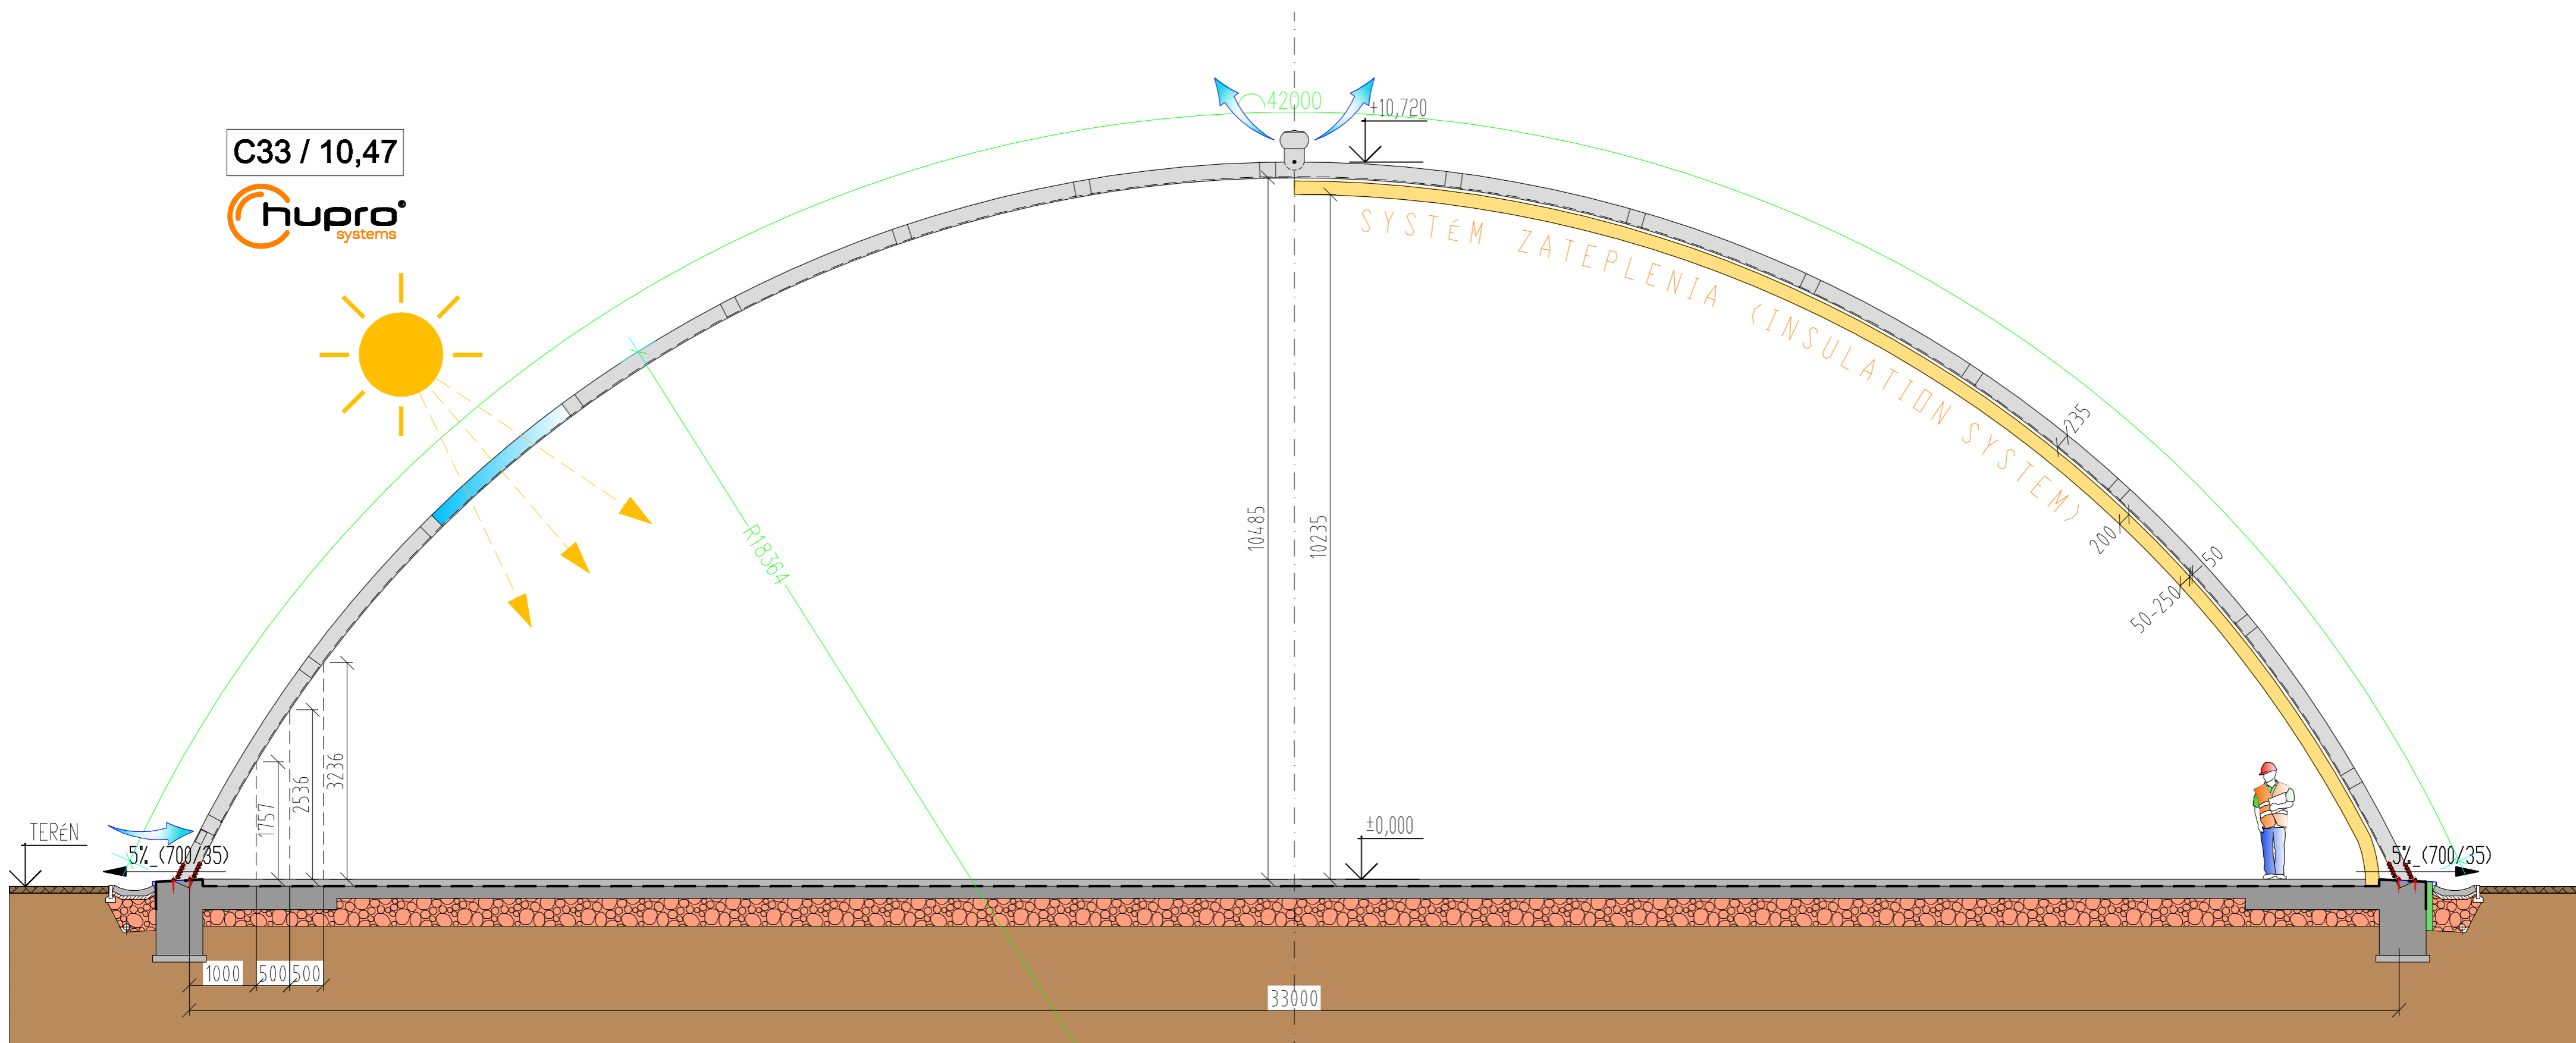


C33 / 10,47

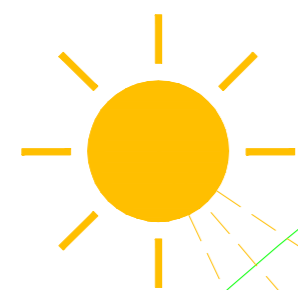

ORIENTAČNÝ TVAR ZAKLADANIA (ORIENTATION FORM OF FOUNDING)